




1 Elevation
L-2.1
Scale 1/4" = 1'-0"

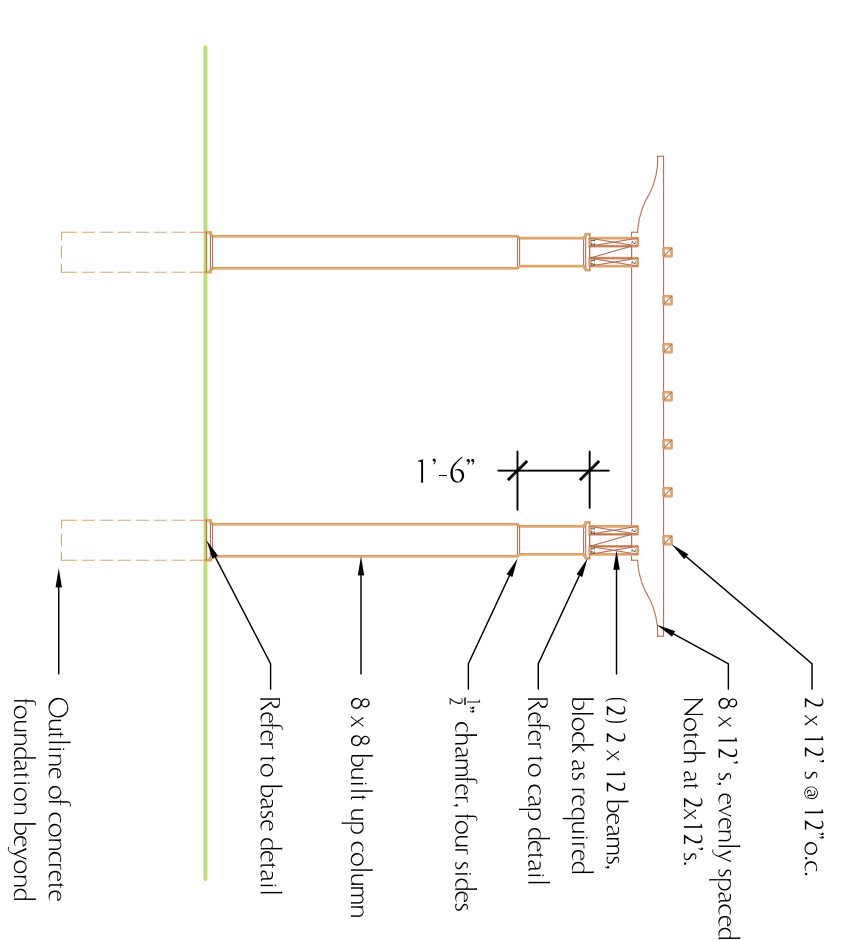


2 Section
L-2.1
Scale 1/4" = 1'-0"

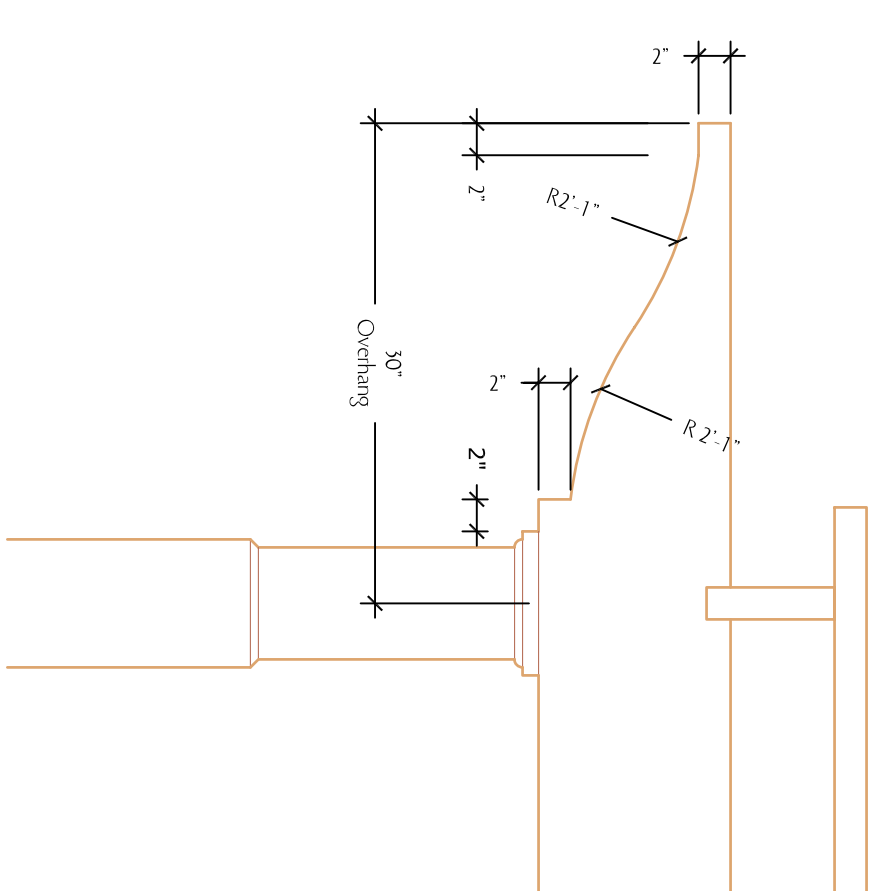


5 2 x 12 Rafter Detail
L-2.1
Scale 1" = 1'-0"

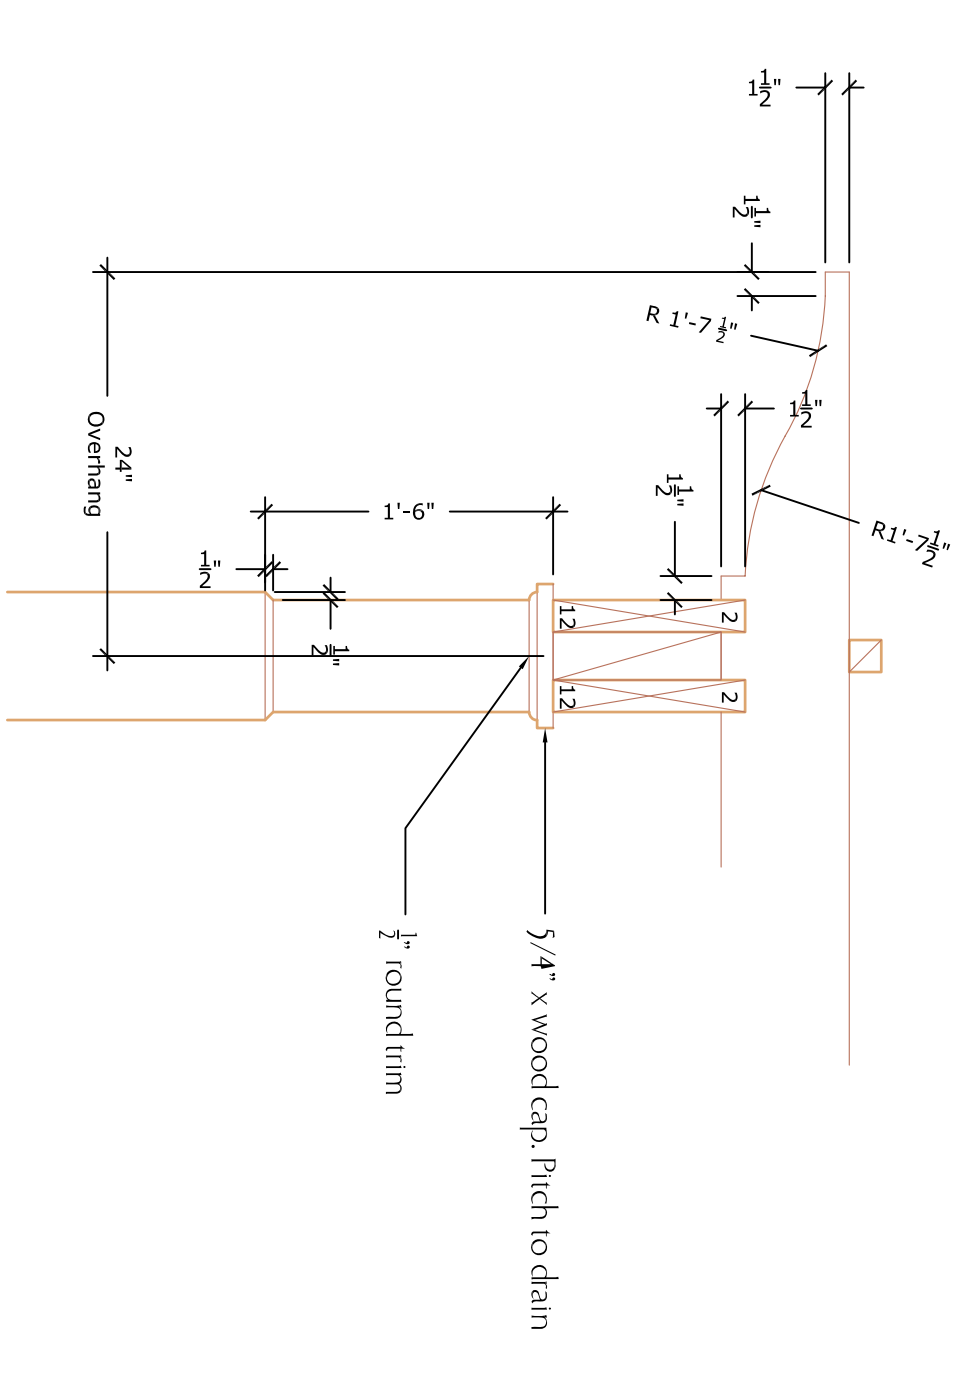


3 Cap Detail
L-2.1
Scale 1" = 1'-0"

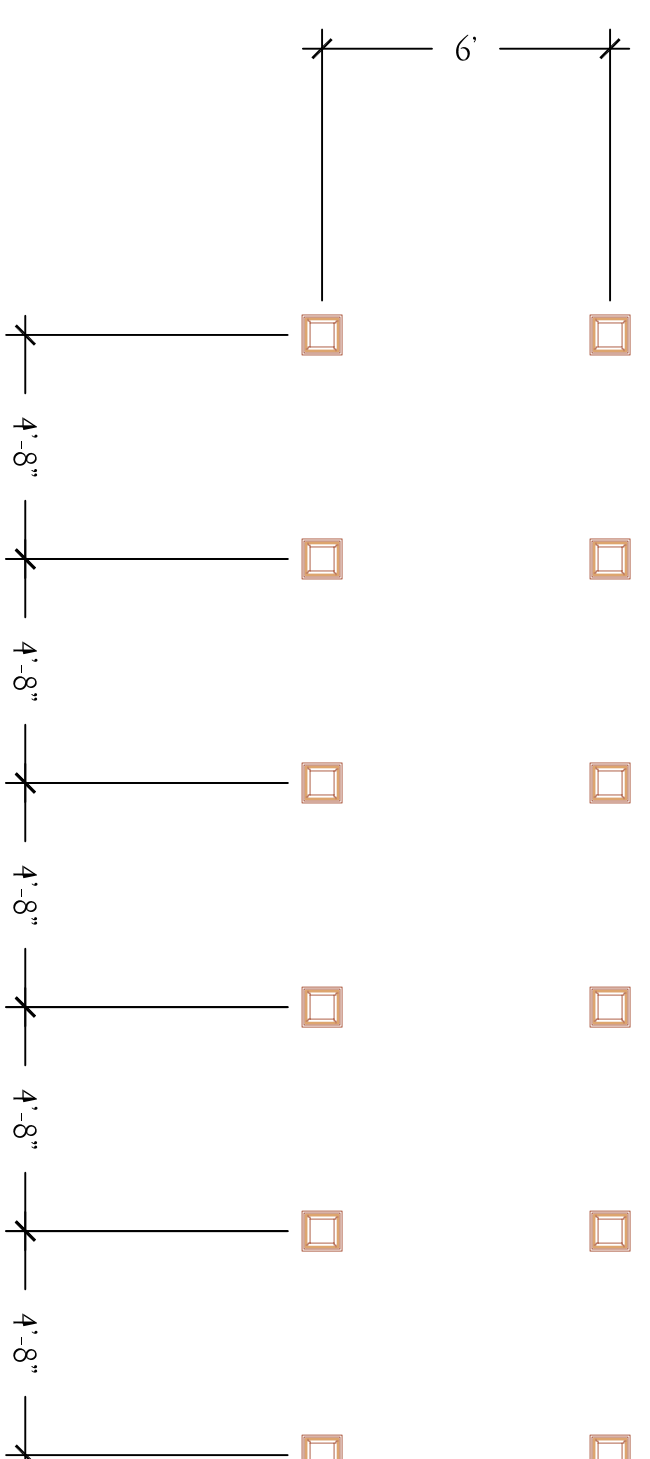

4 Plan
L-2.1
Scale 1/4" = 1'-0"

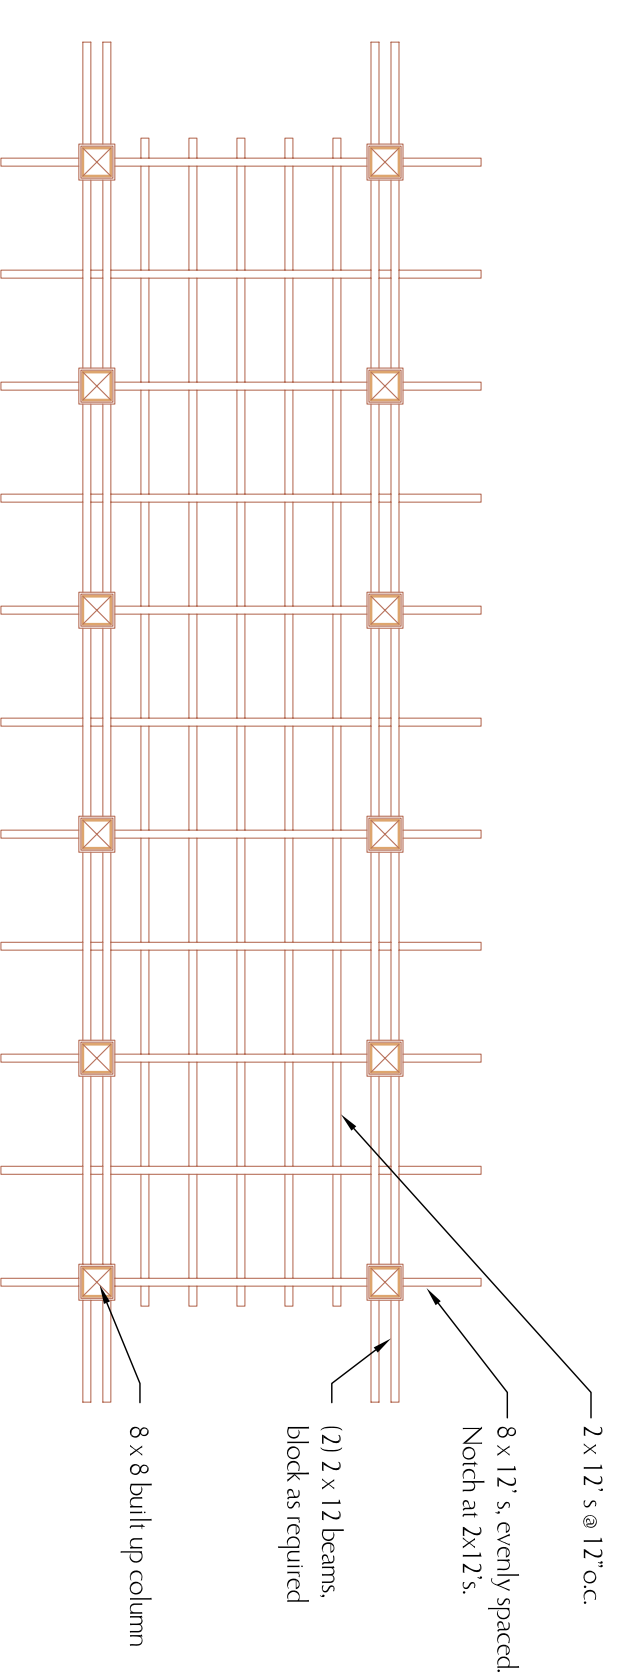

4 Reflected Ceiling Plan
L-2.1
Scale 1/4" = 1'-0"

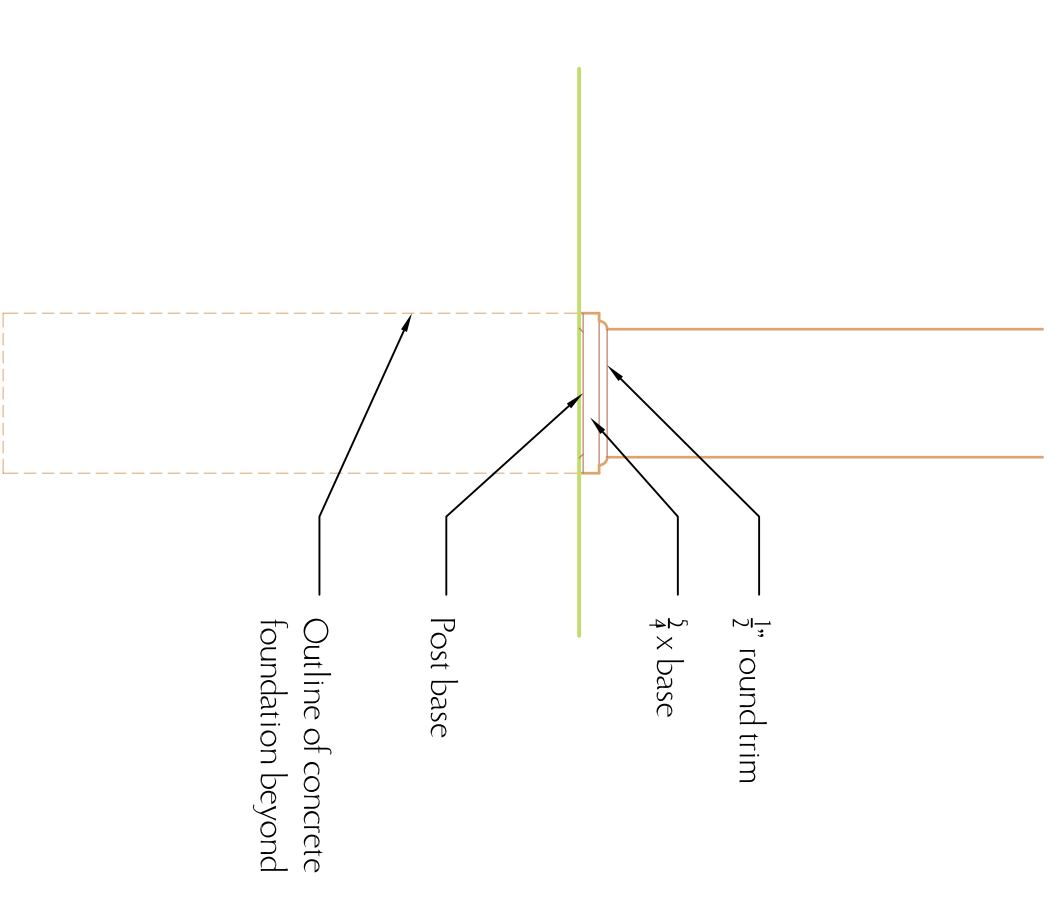

6 Base Detail
L-2.1
Scale 1" = 1'-0"

Revision No. Date Initial Description

Hyperlink

LaQuatra Bonci Associates

96 South Tenth Street
Pittsburgh, Pennsylvania 15203
Tel 412.488.8822
Fax 412.488.8825
Nature leads, art follows.



Southern Living 2008 Idea House

Lot 35, Whisper Mountain

Leicester, North Carolina

Drawing Title
Trellis Details

Scale
As shown

Issue Date
01/28/08

Drawing Number
L-2.1